


LEIKKAUS 5-5 / 1:20

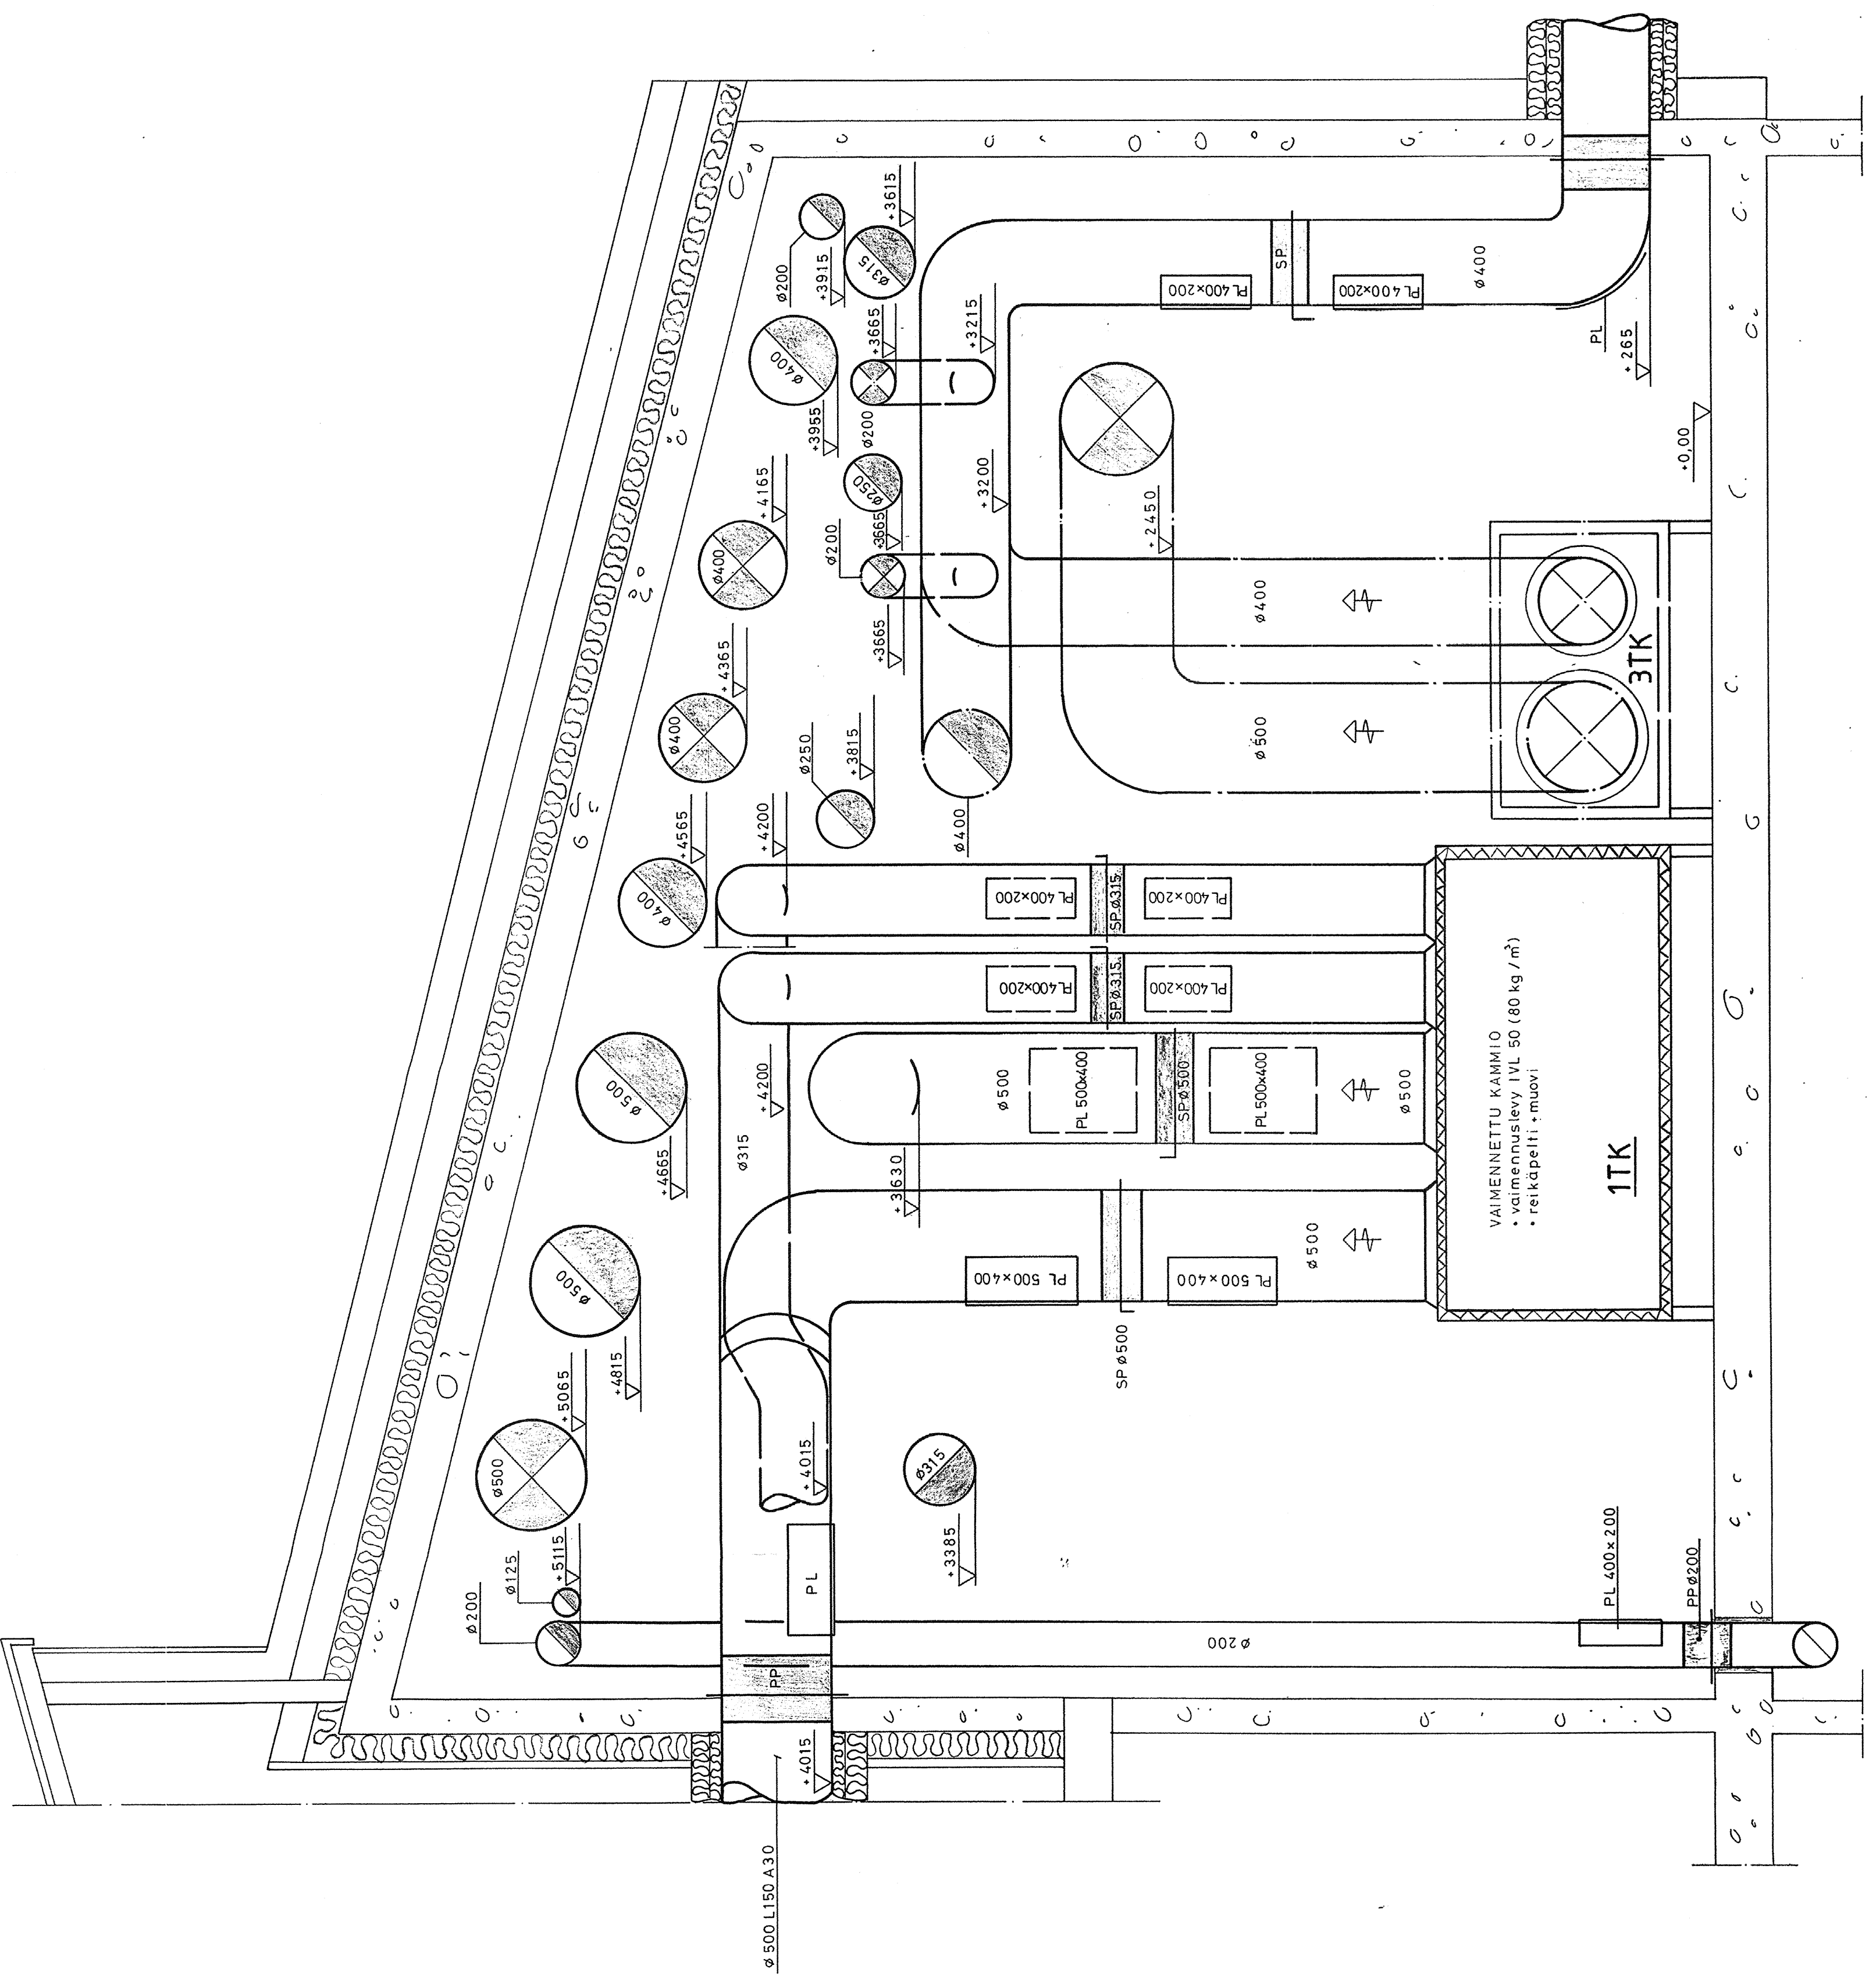

LEIKKAUS 4-4 / 1:20